




Monitoring plan B1.1

Prepared by:

Tristan de Kerchove, Estia SA

Estia

Ambiant probes

Probe's type	Number	Date of installation	Measured data	Acquisition frequency	Communication mean	Comment	Mark on plan
Egain	22	Before 2019	T, Rh	Hourly	Web, available csv for 2 weeks	We have to download the data manually	


Heat meters and facilities sensors

Type	Number	Date of installation	Acquisition frequency	Communication mean	Comment	Mark on plan
Egain water temperature probe	2	Before 2019	1 hour	To a web platform	We have to download the csv file	





Building plans and detector positions

Standard floor and flat numbers

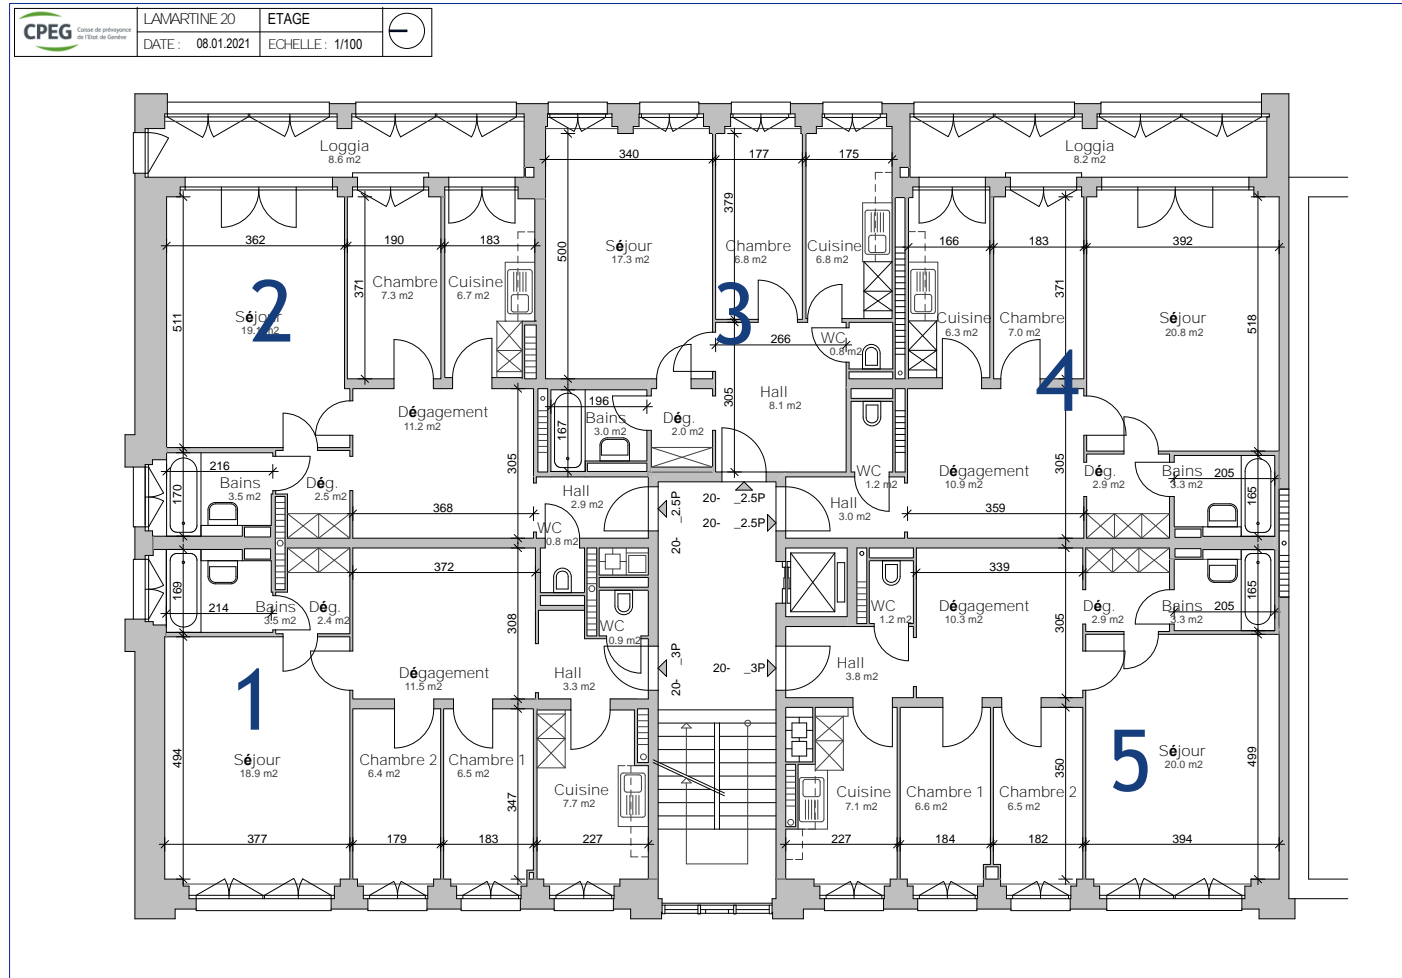

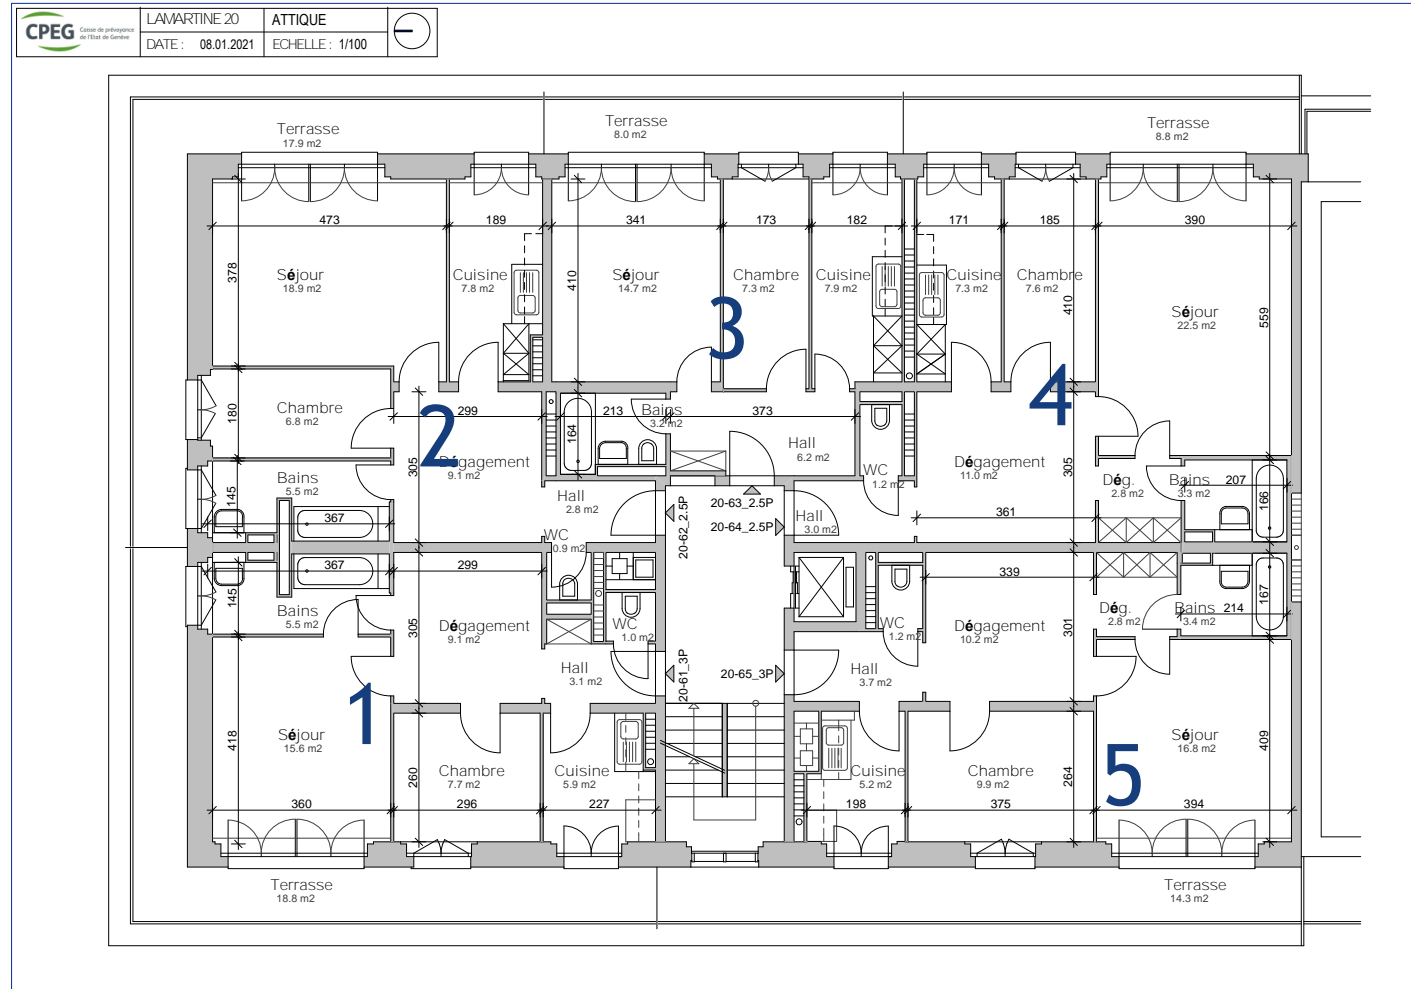


Attic and flat number

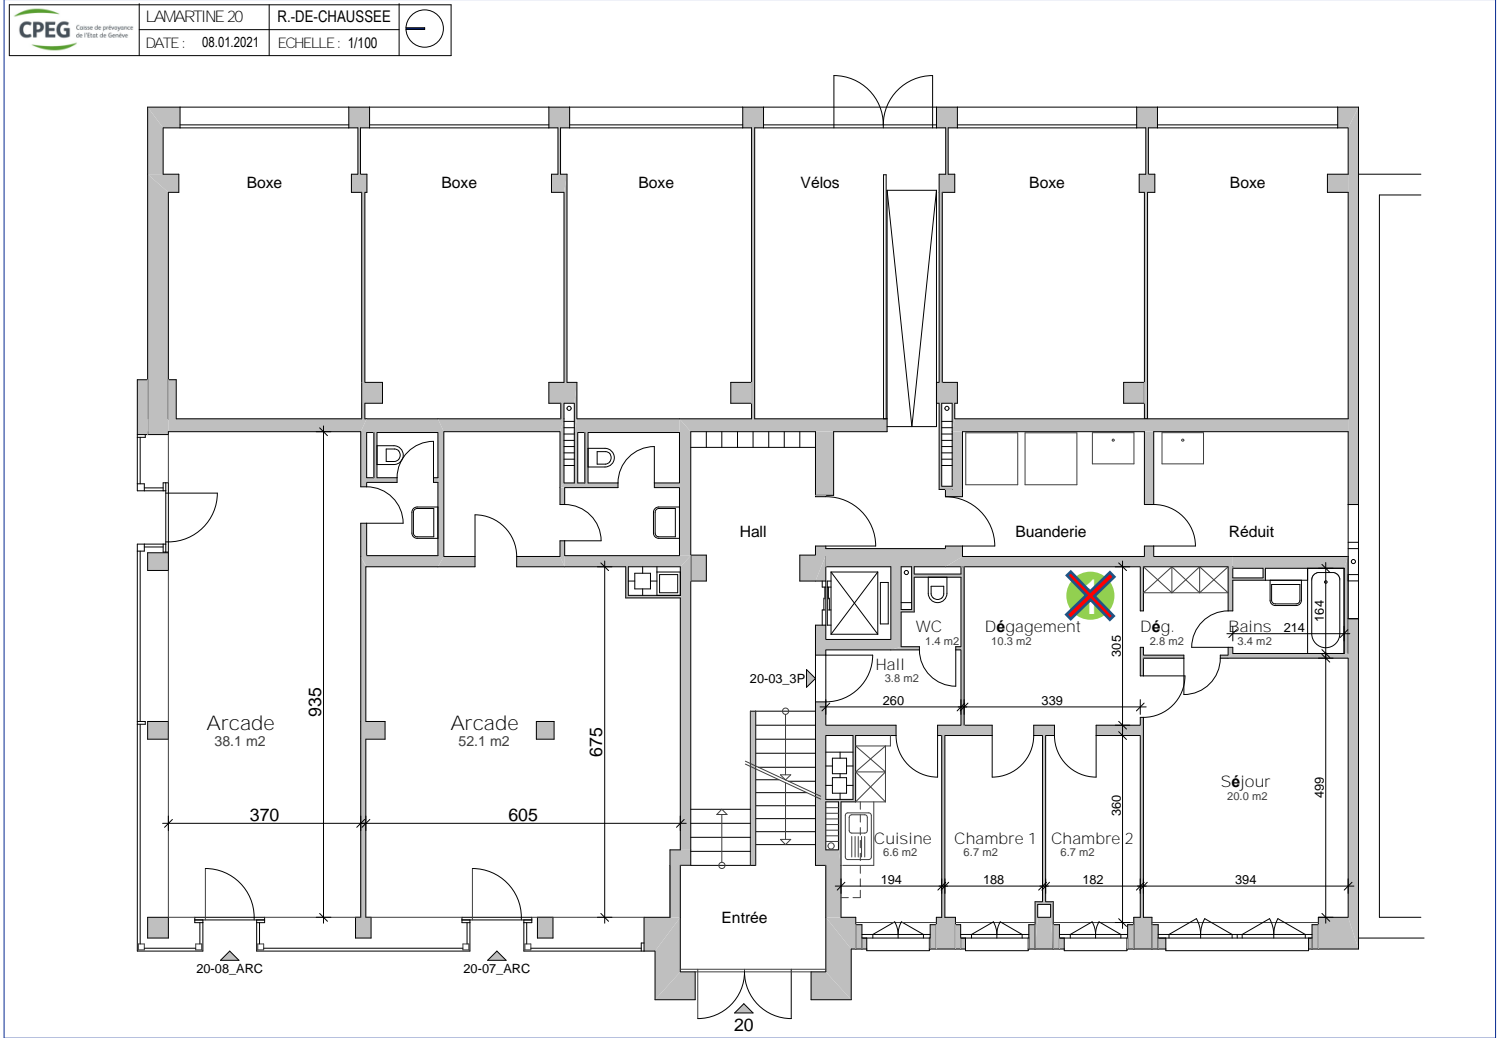




● Egain

 CPEG <small>Caisse de prévoyance de l'Etat de Genève</small>	LAVARTINE 20	ETAGE	
	DATE : 08.01.2021	ECHELLE : 1/100	

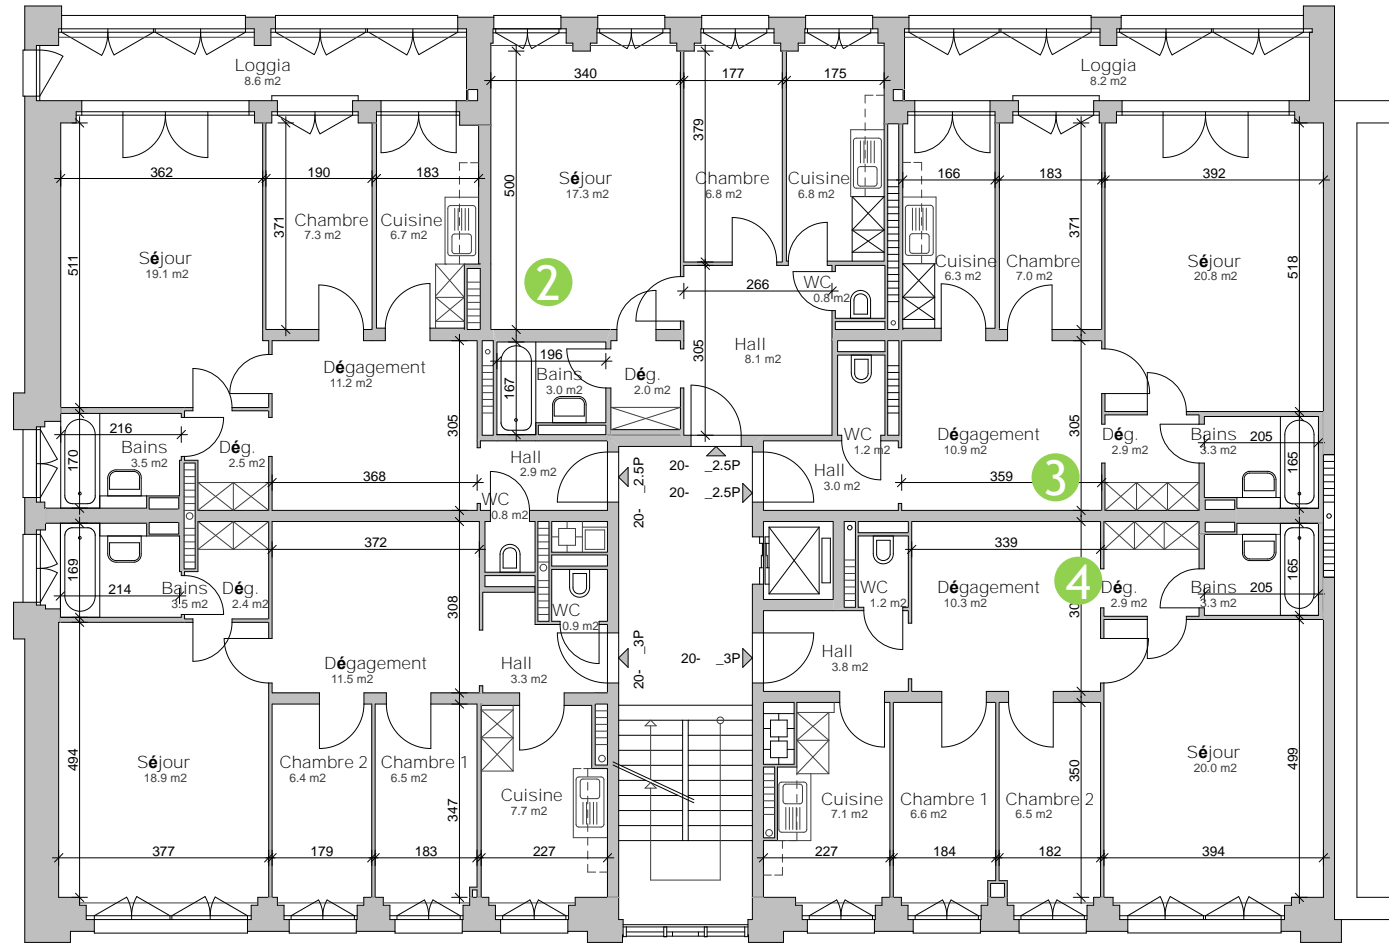


 Egain

CPEG <small>Caisse de prévoyance de l'Etat de Genève</small>	LAVARTINE 20	ETAGE	
	DATE : 08.01.2021	ECHELLE : 1/100	

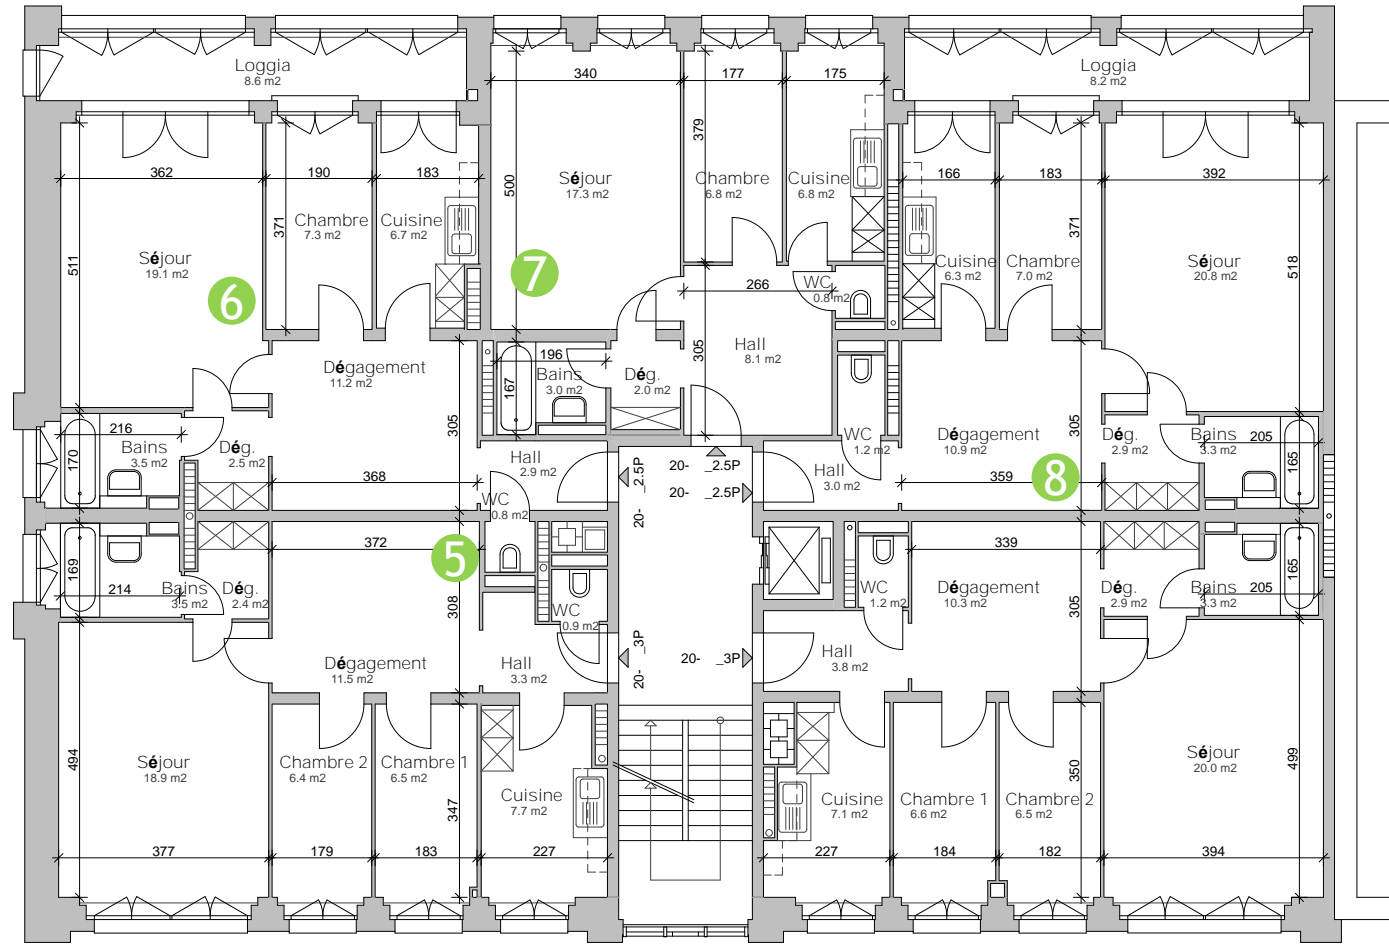


Egain

CPEG <small>Caisse de prévoyance de l'Etat de Genève</small>	LAVARTINE 20	ETAGE	
	DATE : 08.01.2021	ECHELLE : 1/100	

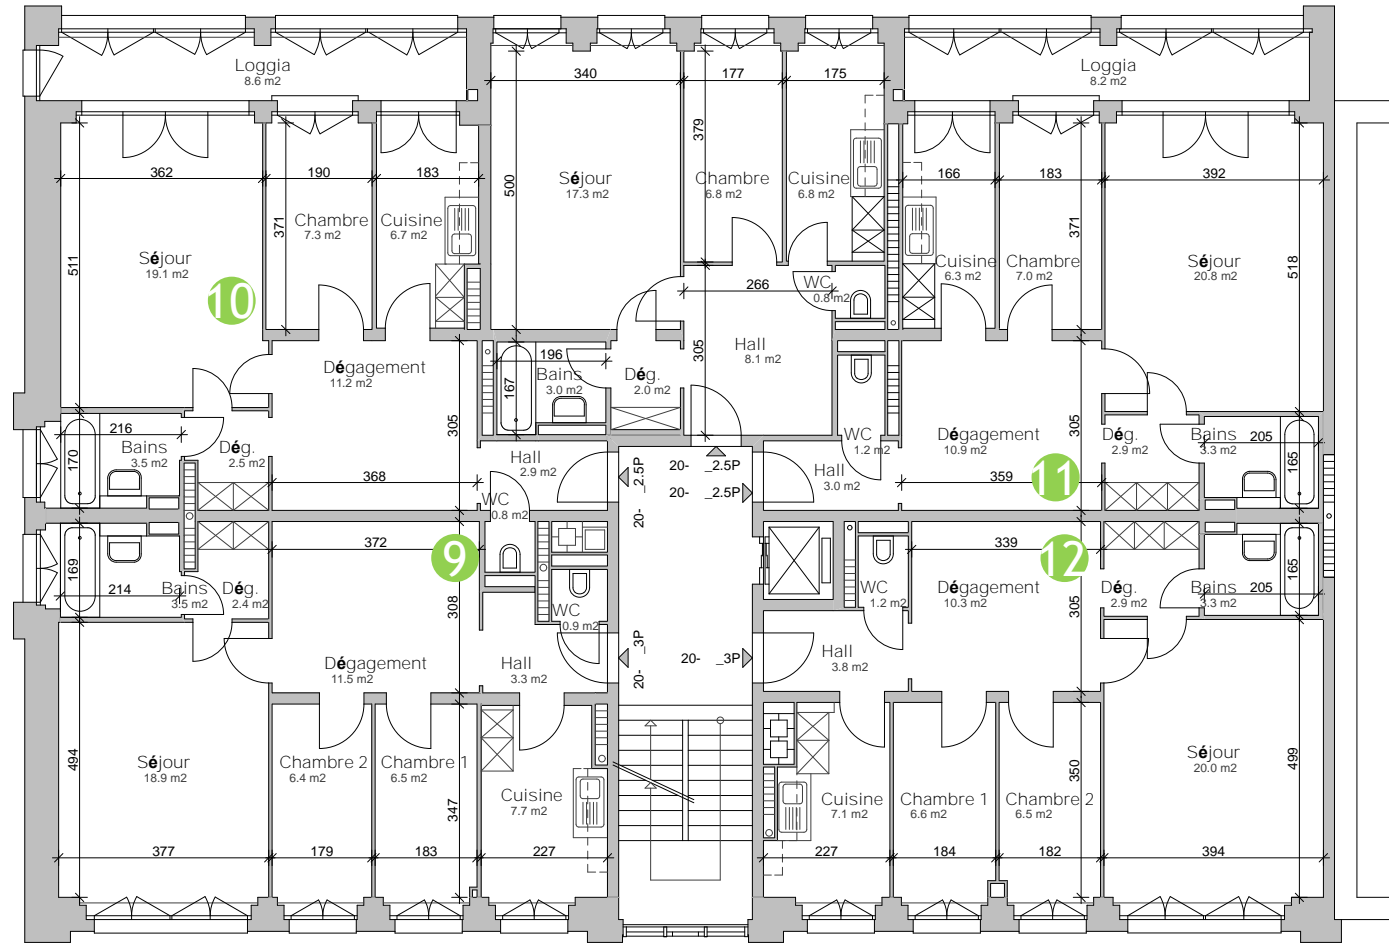


Egain

CPEG <small>Caisse de prévoyance de l'Etat de Genève</small>	LAVARTINE 20	ETAGE	
	DATE : 08.01.2021	ECHELLE : 1/100	

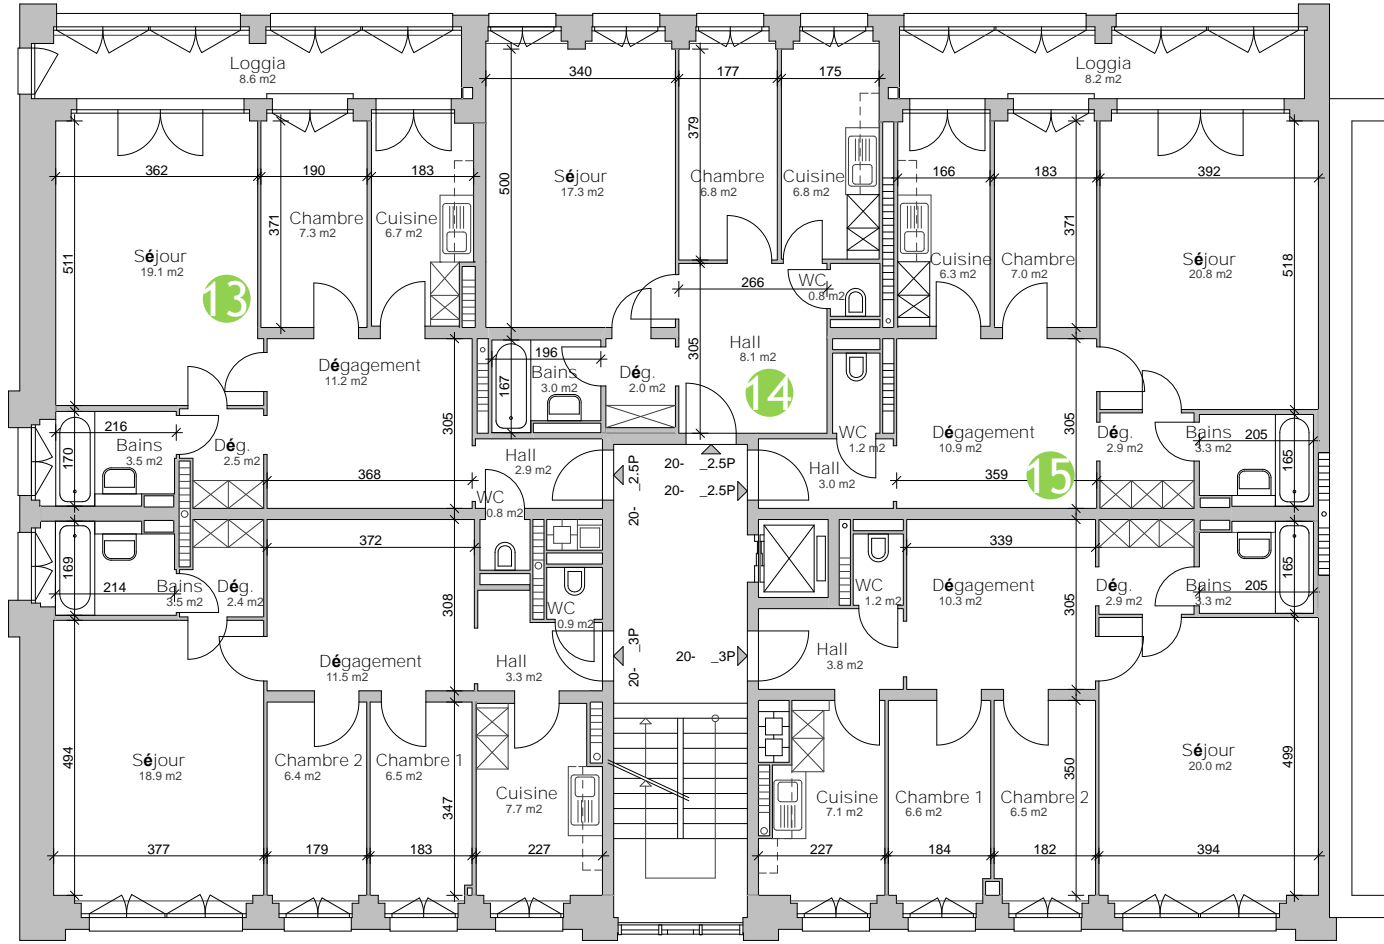


Egain

CPEG <small>Caisse de prévoyance de l'Etat de Genève</small>	LAVARTINE 20	ETAGE	
	DATE : 08.01.2021	ECHELLE : 1/100	

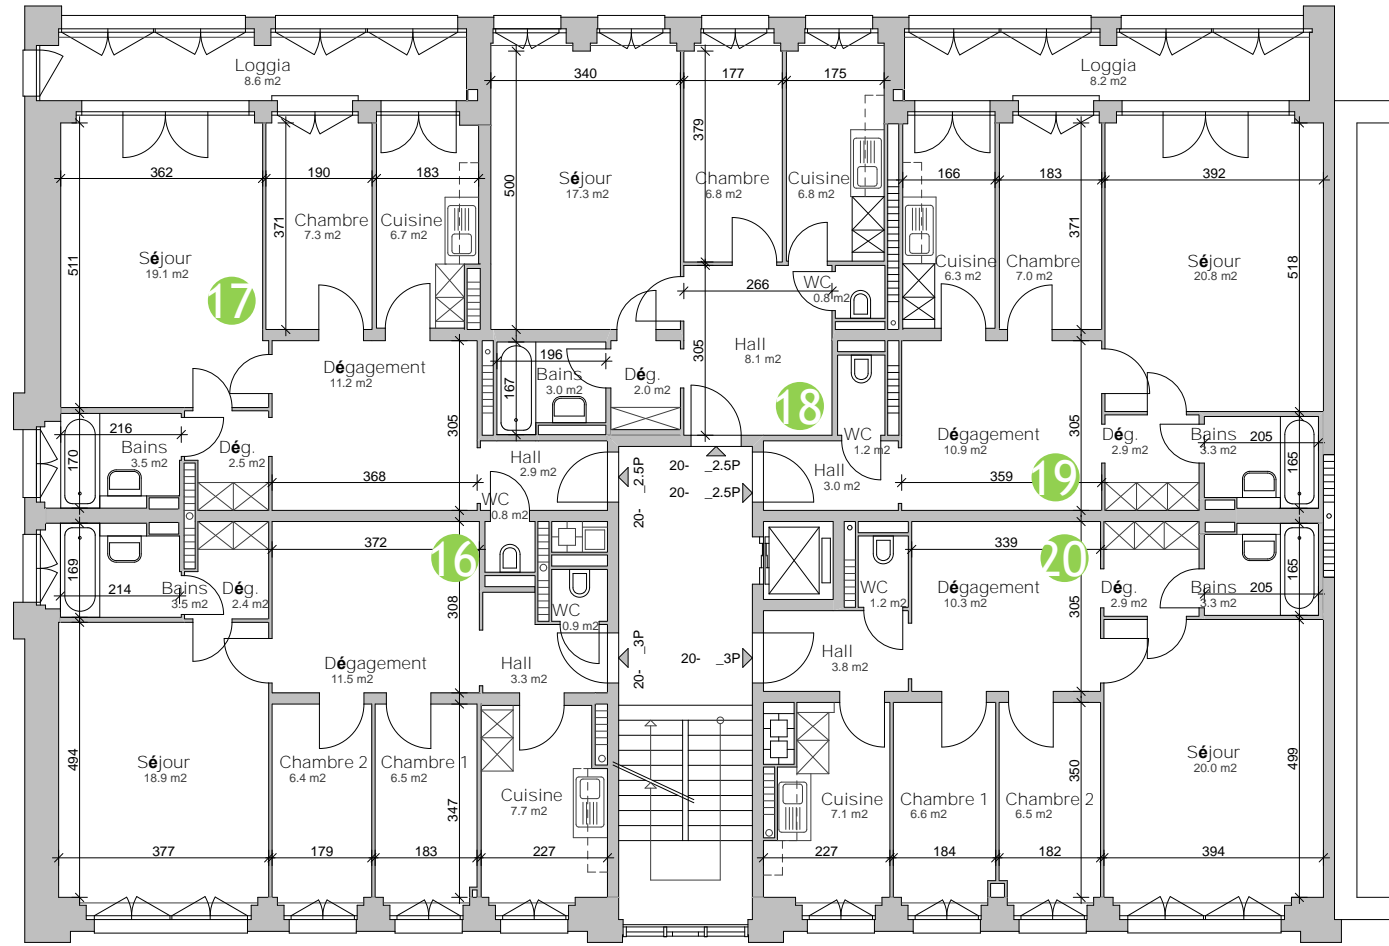

Egain


CPEG <small>Centre de prévisions de l'Etat de Genève</small>	LAMARTINE 20	ATTIQUE	
	DATE: 08.01.2021	ECHELLE: 1/100	

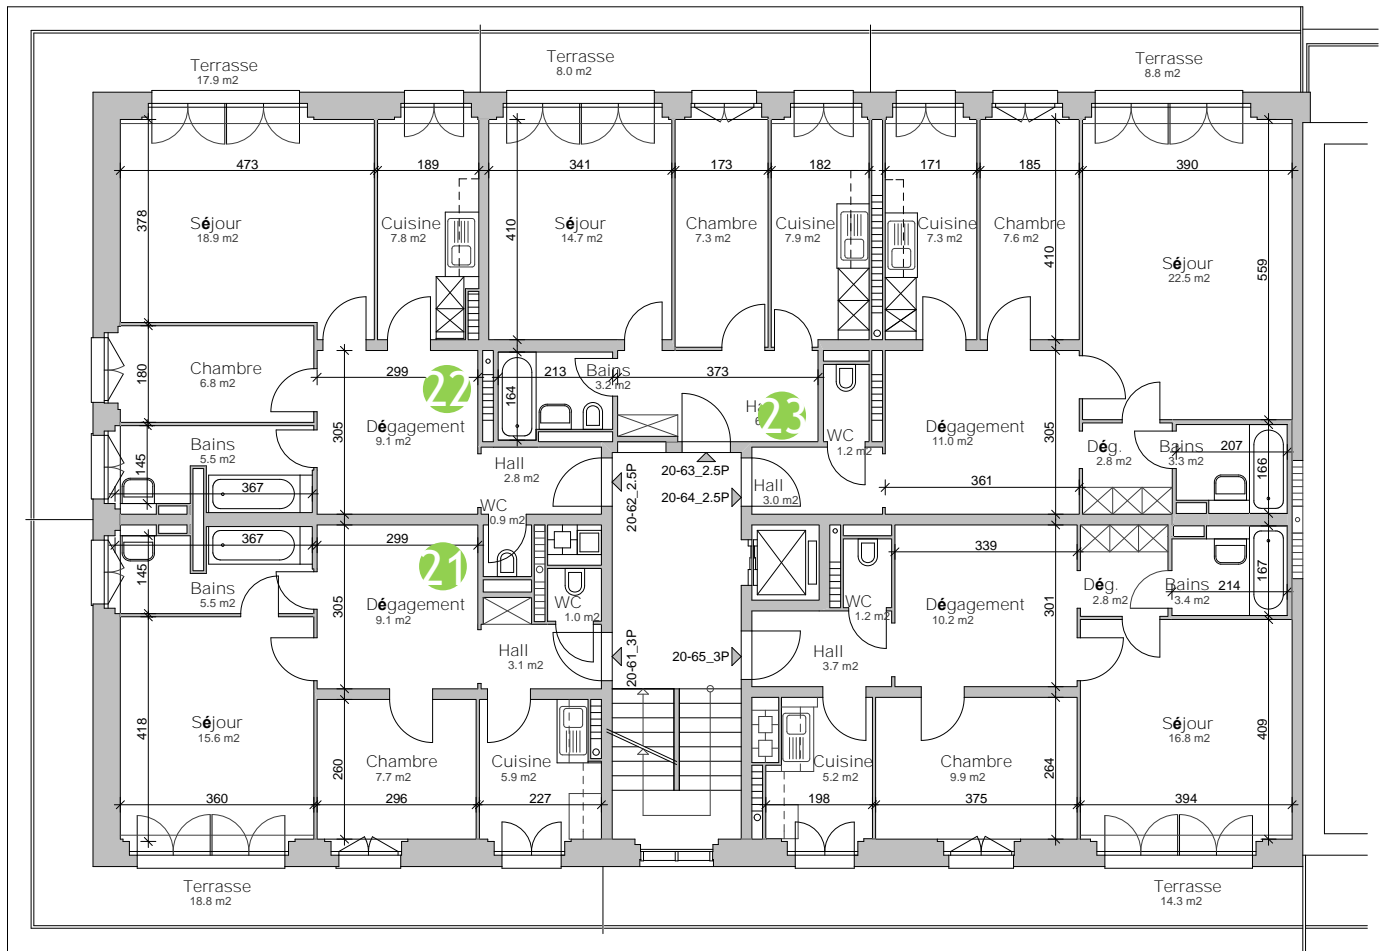

Egain

● Egain

▲ Heat counter

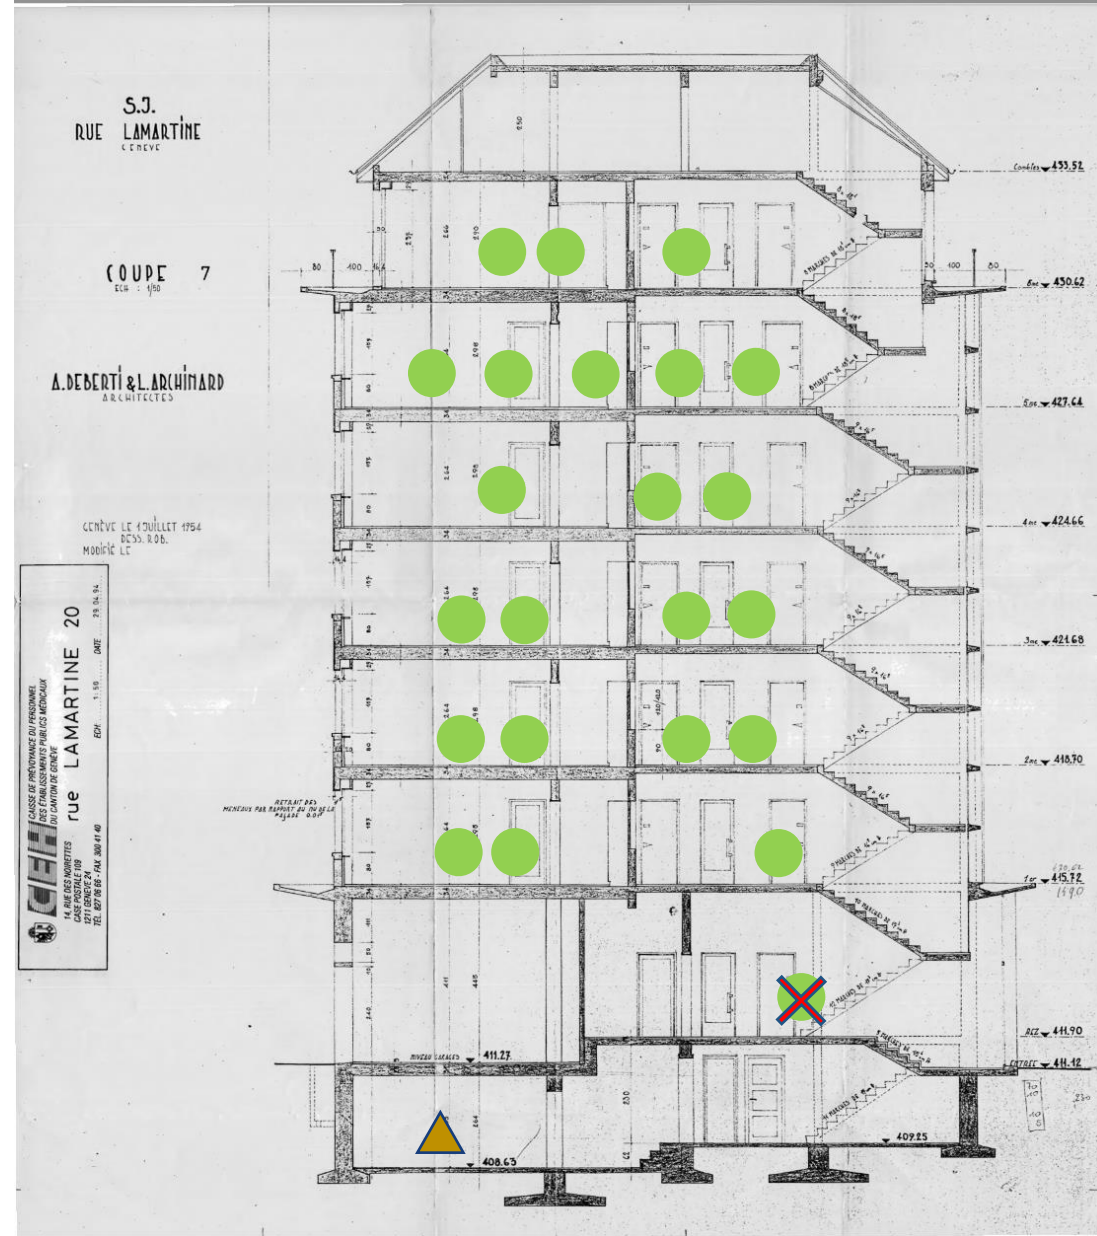



Comments

- Only Egain probes are present at the moment
- There might be a silensoft counter too but we still have to figure that out with the owner

Appendix – probes catalogue

Serial Number	Probe number	Appartement	Start date	End date	Notes
Lamartine/20/5	1	Ground floor Appart. 5	Before 2019		This probe disappeared early 2022
Lamartine/20/13	2	1st floor app. 3	Before 2019		
Lamartine/20/14	3	1st floor app. 4	Before 2019		
Lamartine/20/15	4	1st floor app. 5	Before 2019		
Lamartine/20/21	5	2 nd floor app. 1	Before 2019		
Lamartine/20/22	6	2 nd floor app. 2	Before 2019		
Lamartine/20/23	7	2 nd floor app. 3	Before 2019		
Lamartine/20/24	8	2 nd floor app. 4	Before 2019		
Lamartine/20/31	9	3rd floor app. 1	Before 2019		
Lamartine/20/32	10	3rd floor app. 2	Before 2019		
Lamartine/20/34	11	3rd floor app. 4	Before 2019		
Lamartine/20/35	12	3rd floor app. 5	Before 2019		
Lamartine/20/42	13	4th floor app. 2	Before 2019		
Lamartine/20/43	14	4th floor app. 3	Before 2019		
Lamartine/20/44	15	4th floor app. 4	Before 2019		
Lamartine/20/51	16	5th floor app. 1	Before 2019		
Lamartine/20/52	17	5th floor app. 2	Before 2019		
Lamartine/20/53	18	5th floor app. 3	Before 2019		Displaced, not part of calculation
Lamartine/20/54	19	5th floor app. 4	Before 2019		
Lamartine/20/55	20	5th floor app. 5	Before 2019		
Lamartine/20/61	21	Attic app. 1	Before 2019		Displaced, not part of calculation
Lamartine/20/62	22	Attic app. 2	Before 2019		
Lamartine/20/63	23	Attic app. 3	Before 2019		

Probes catalogue : Egain water temperature device

Serial Number	Probe number	Appartement	Location	Start date	End date	Notes
T1 retour	1	Basement	Boiler return water	Before 2019		
T1 aller	2	Baement	Boiler, going water	Before 2019		